

9'-2" x 9'-2" x 8'-0" BUILDING



REVISION - EXPLANATION	DATE



LIFETITE METAL PRODUCTS, LLC.
 70 BUSINESS PARK DRIVE
 KENNA, WV 25248

CUSTOMER AND JOB	


SHEET TITLE	
COVER PAGE	
DRAWN BY: MC	DRAWING NUMBER
DATE: 05-15-2015	0
SPECIAL NOTES:	REV

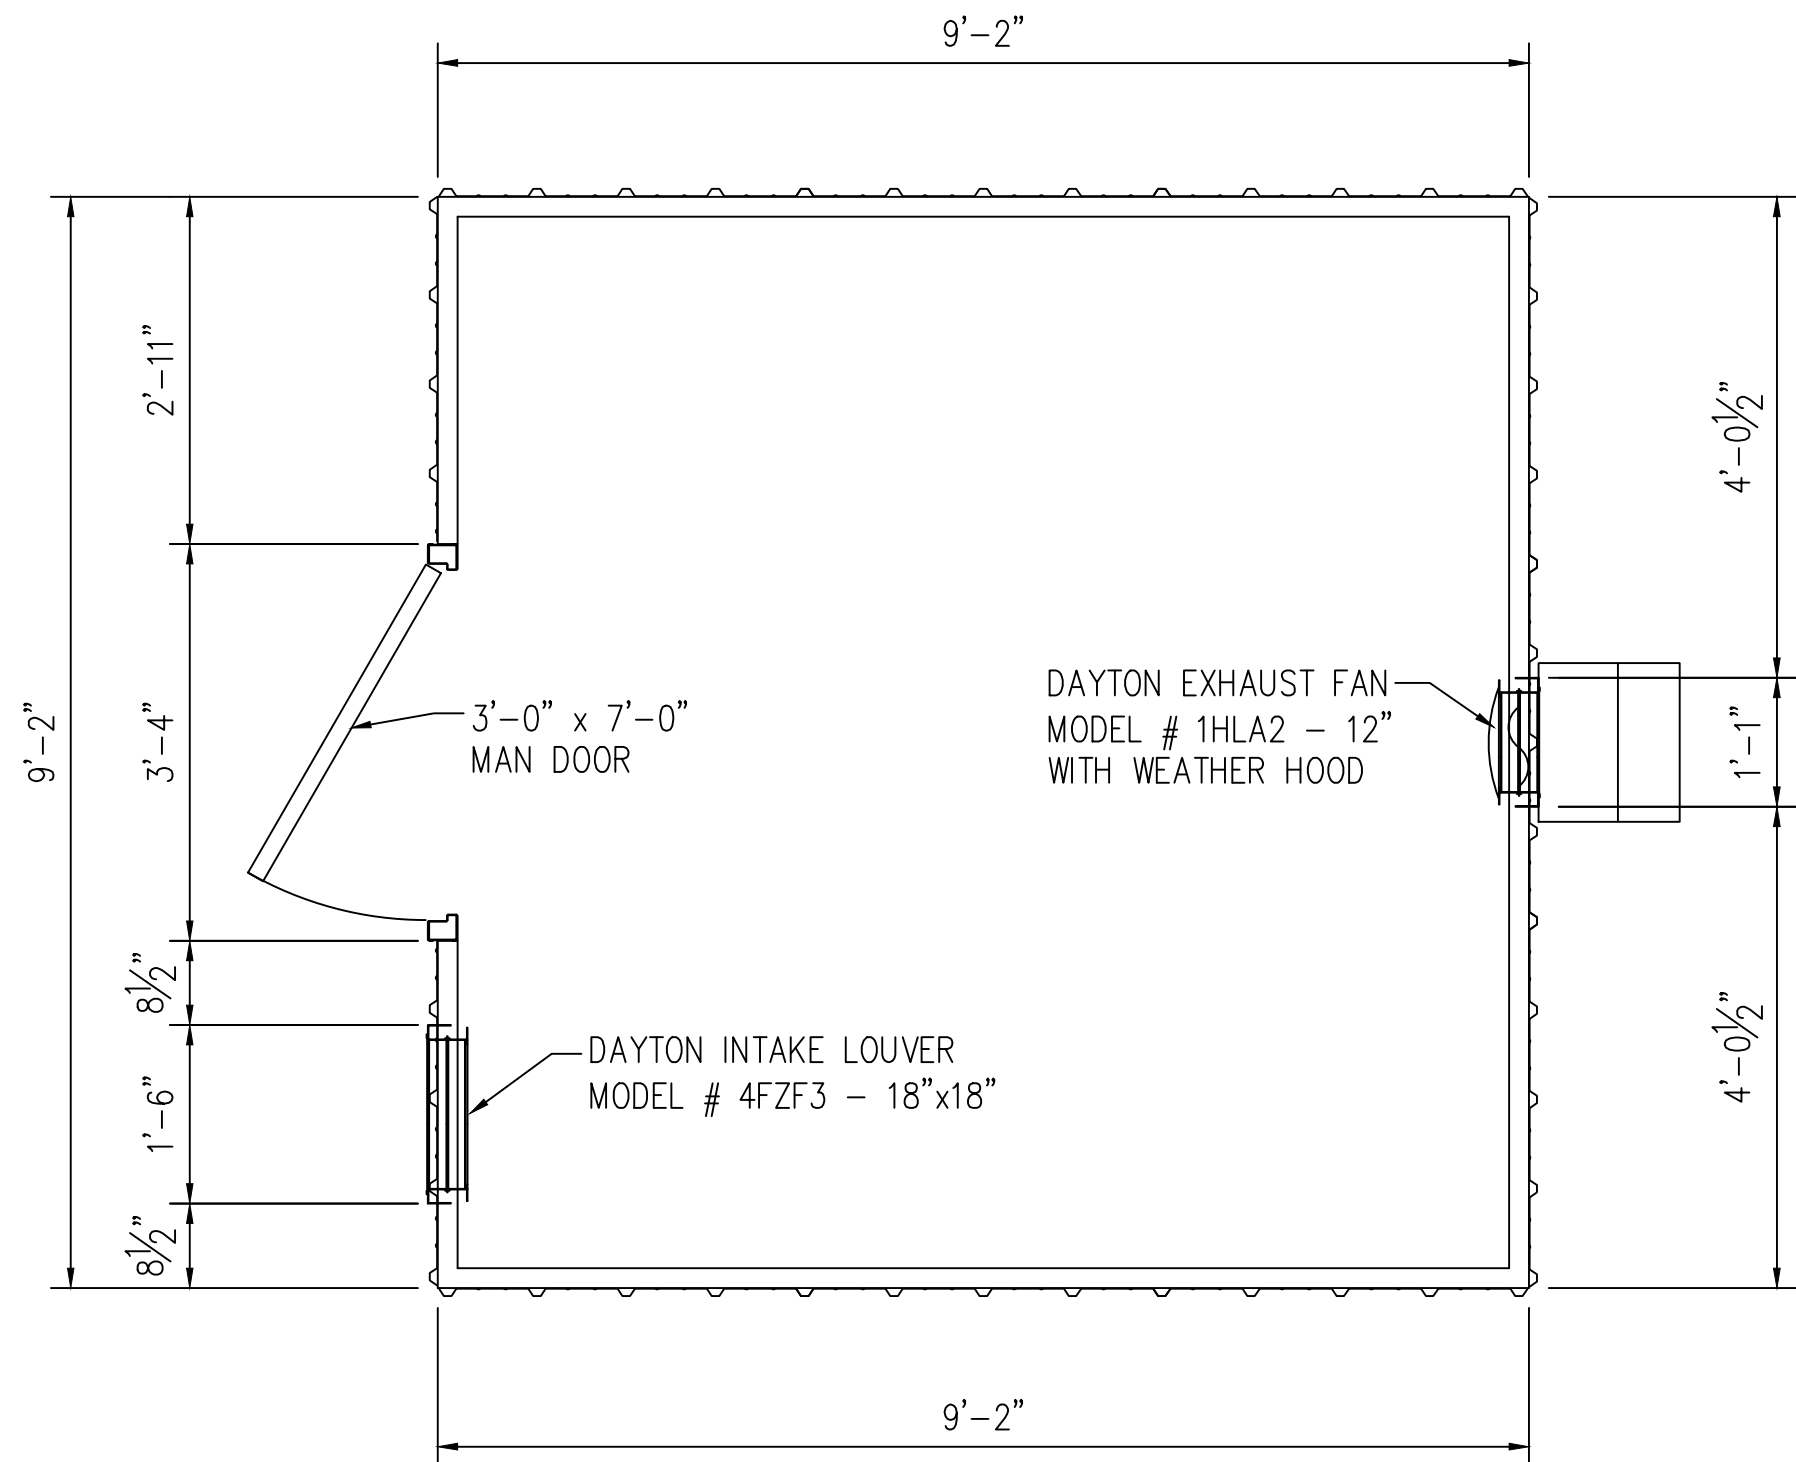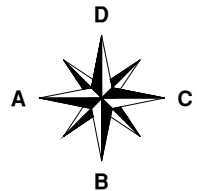


NOTES:
 WALL AND ROOF PANELS ARE 20 GAUGE GALVANNEALED STEEL WITH (R17) POLYISOSTYRENE INSULATED CORE.
 WALL AND ROOF PANELS TO BE SHEETED WITH (5) RIB AG PANELS. WALL COLOR TO BE ASH GREY.
 BUILDING MOUNTED TO 3" x 5" PERIMETER ANGLE.

FLOOR PLAN
 5/8" = 1'-0"


<table border="1"> <thead> <tr> <th>REVISION - EXPLANATION</th> <th>DATE</th> </tr> </thead> <tbody> <tr><td> </td><td> </td></tr> <tr><td> </td><td> </td></tr> <tr><td> </td><td> </td></tr> <tr><td> </td><td> </td></tr> <tr><td> </td><td> </td></tr> </tbody> </table>	REVISION - EXPLANATION	DATE												<p>LIFETITE METAL PRODUCTS, LLC. 70 BUSINESS PARK DRIVE KENNA, WV 25248</p>	<p>CUSTOMER AND JOB</p>	<table border="1"> <tr> <td colspan="2" style="text-align: center;">SHEET TITLE FLOOR PLAN</td> </tr> <tr> <td>DRAWN BY: MC</td> <td>DRAWING NUMBER 1</td> </tr> <tr> <td>DATE: 05-15-2015</td> <td> </td> </tr> <tr> <td>SPECIAL NOTES:</td> <td>REV</td> </tr> </table>	SHEET TITLE FLOOR PLAN		DRAWN BY: MC	DRAWING NUMBER 1	DATE: 05-15-2015		SPECIAL NOTES:	REV
REVISION - EXPLANATION	DATE																							
SHEET TITLE FLOOR PLAN																								
DRAWN BY: MC	DRAWING NUMBER 1																							
DATE: 05-15-2015																								
SPECIAL NOTES:	REV																							

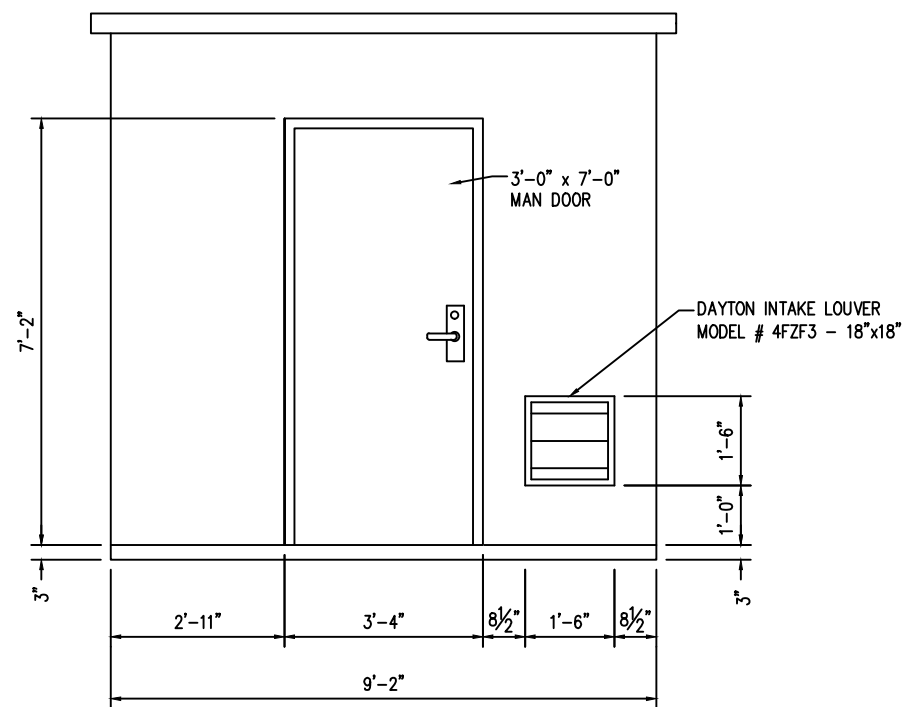


ELEVATION "A"
5/16" = 1'-0"

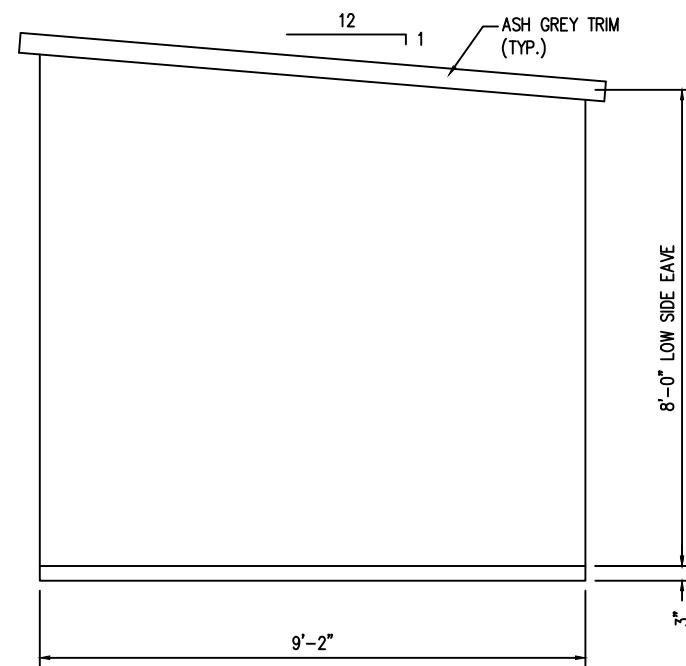

ELEVATION "B"
5/16" = 1'-0"

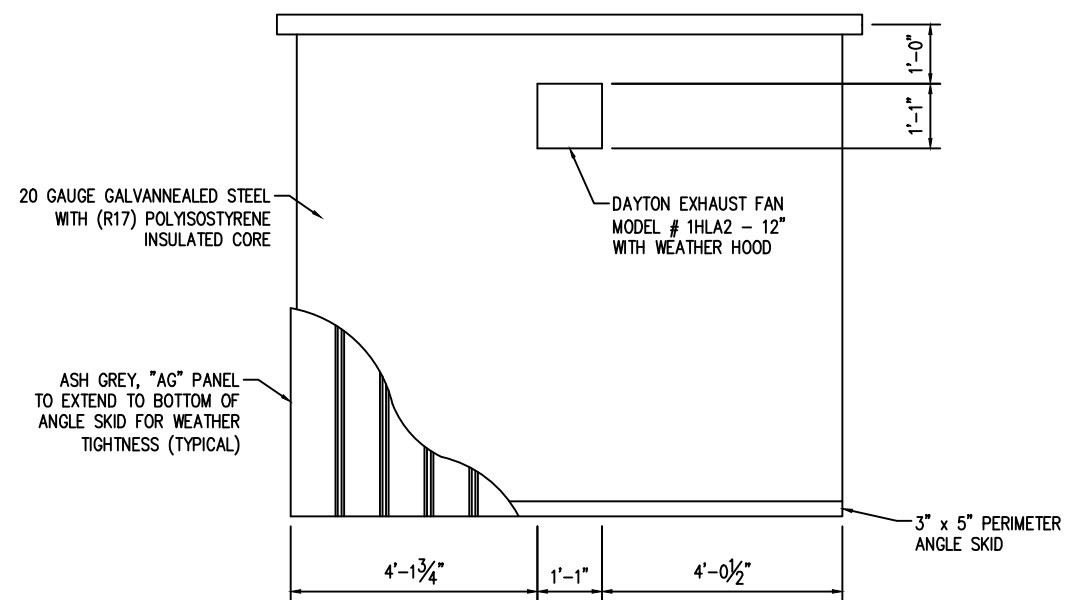

ELEVATION "C"
5/16" = 1'-0"

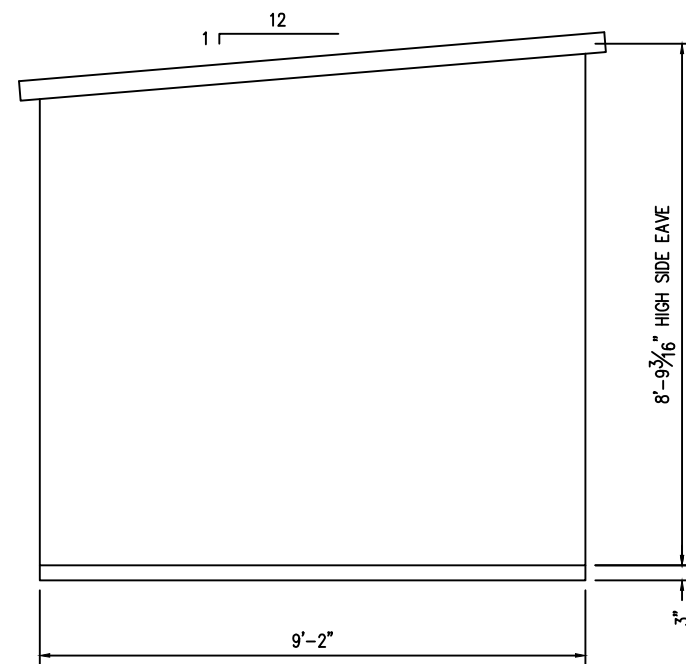

ELEVATION "D"
5/16" = 1'-0"

REVISION - EXPLANATION	DATE



LIFETITE METAL PRODUCTS, LLC.
70 BUSINESS PARK DRIVE
KENNA, WV 25248

CUSTOMER AND JOB	
SHEET TITLE	
ELEVATIONS	
DRAWN BY: MC	DRAWING NUMBER
DATE: 05-15-2015	2
SPECIAL NOTES:	REV